



**Nottingham**  
**City Council**



**The Nottingham Park Estate Limited**

**Councillors for Castle ward**

LH Box 28  
Loxley House  
Station Street  
Nottingham  
NG2 3NG

[www.nottinghamcity.gov.uk](http://www.nottinghamcity.gov.uk)



**Cllr Angharad  
Roberts**  
07874 792619



**Cllr Sam Webster**  
07774 150404

**8<sup>th</sup> October 2020**

Dear Resident,

As your local Councillors, we are committed to ensuring our neighbourhoods are as safe as possible. Concerns have been raised both with us and with Nottingham Park Estate Limited regarding pedestrian safety when using the footpath between Lenton Road and Park Road. Cyclists and takeaway delivery mopeds use this as a shortcut and do so occasionally at speed. With agreement from Nottingham Park Estate Limited (landowner for the footpath), we are proposing a scheme to reduce the speed of two wheeled vehicles using this path but which maintains access for disabled users relying on mobility aids.

The scheme is designed with your safety at heart and a diagram with details of this proposal is shown on the back of this letter. If you have any comments please email them to [angharad.roberts@nottinghamcity.gov.uk](mailto:angharad.roberts@nottinghamcity.gov.uk) or by post to the address at the top of this letter by 31 October 2020. We hope to complete the works by the end of November 2020.

Thank you.

Yours sincerely,

***Angharad Roberts***

***Sam Webster***


[angharad.roberts@nottinghamcity.gov.uk](mailto:angharad.roberts@nottinghamcity.gov.uk)

[sam.webster@nottinghamcity.gov.uk](mailto:sam.webster@nottinghamcity.gov.uk)

Labour and Co-operative Party Councillors for Castle Ward

***Adam Lloyd – General Manager, Nottingham Park Estate***

Park Estate Office, 7a Lenton Road, The Park, Nottingham NG7 1DP  
Telephon 0115 9474273 Email: [enquiries@nottinghamparkestate.co.uk](mailto:enquiries@nottinghamparkestate.co.uk)

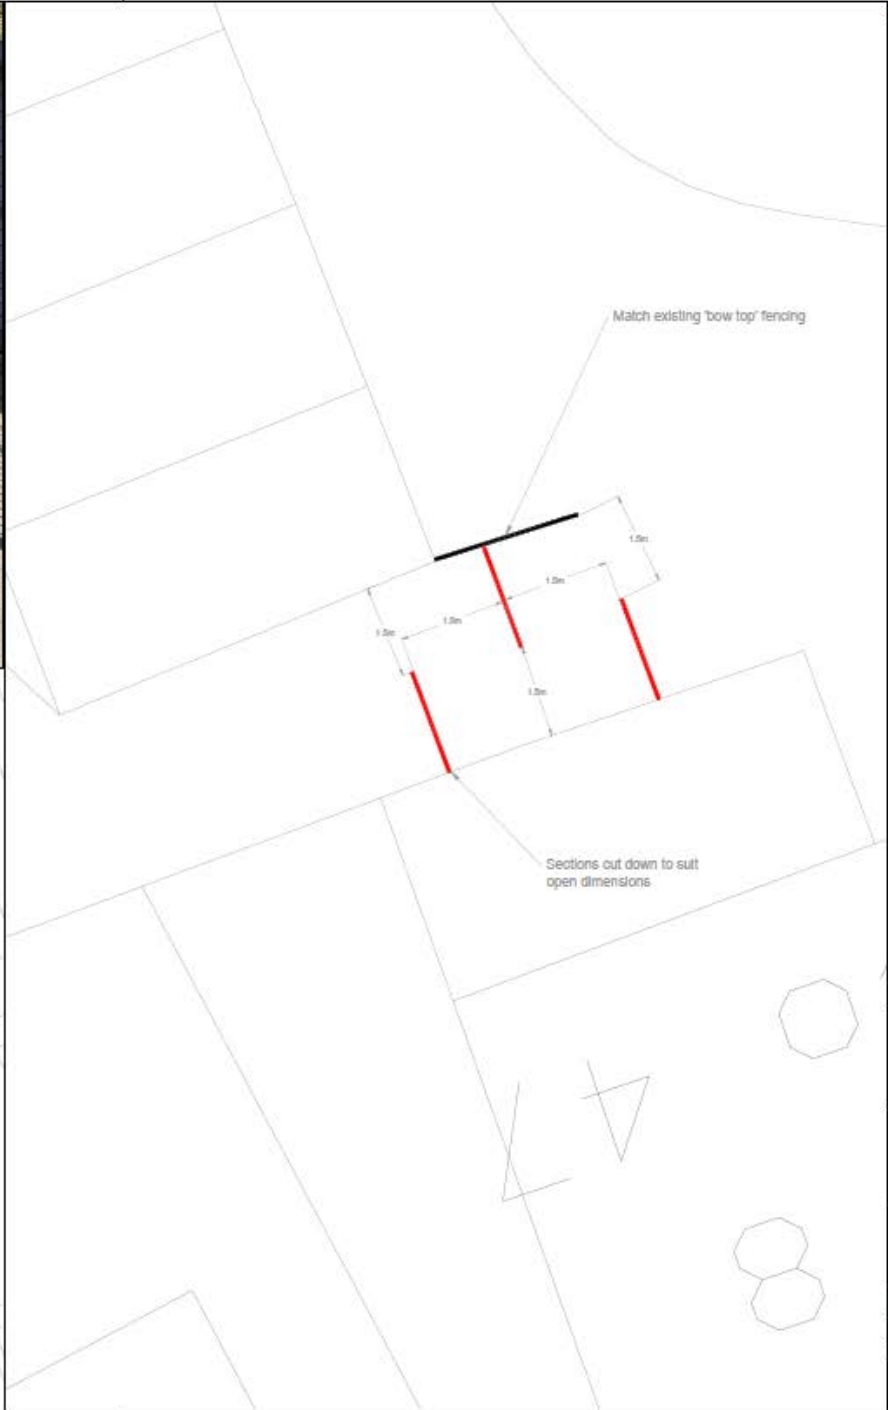

Notes:

1. All work to be carried out in accordance with the relevant British Standards and the City Council's Contract Conditions of Sale.

Rev.	Date	By	Details	By

**Nottingham City Council**  
 Commercial & Neighbourhood Services | Highway Services  
 Number Building | Eastcroft Depot | London Road | NG2 3AH

**Subject:** Lenton Road Barriers  
**Title:** General Arrangement

Drawn:	RBH	Checked:	SB
Scale:	Do not scale	Date:	07/10/20
Project/Job:	Consultation		
Drawing Number:	IDC/P20035/100	Revision:	B